


THE LYME REGIS, BRIDPORT (WEST BAY) AND WEYMOUTH HARBOUR REVISION ORDER 2026.

SIGNED LYME REGIS HARBOUR LIMITS PLAN REFERRED TO IN THE LYME REGIS, BRIDPORT (WEST BAY) AND WEYMOUTH HARBOUR REVISION ORDER 2026.

I HEREBY CERTIFY THAT THIS IS THE PLAN REFERRED TO IN ARTICLES 2 AND 6 OF THE LYME REGIS, BRIDPORT (WEST BAY) AND WEYMOUTH HARBOUR REVISION ORDER 2026.

DATE 26.1.26 SIGNED [Signature]

ACTING CHIEF EXECUTIVE OFFICER OF THE MARINE MANAGEMENT ORGANISATION

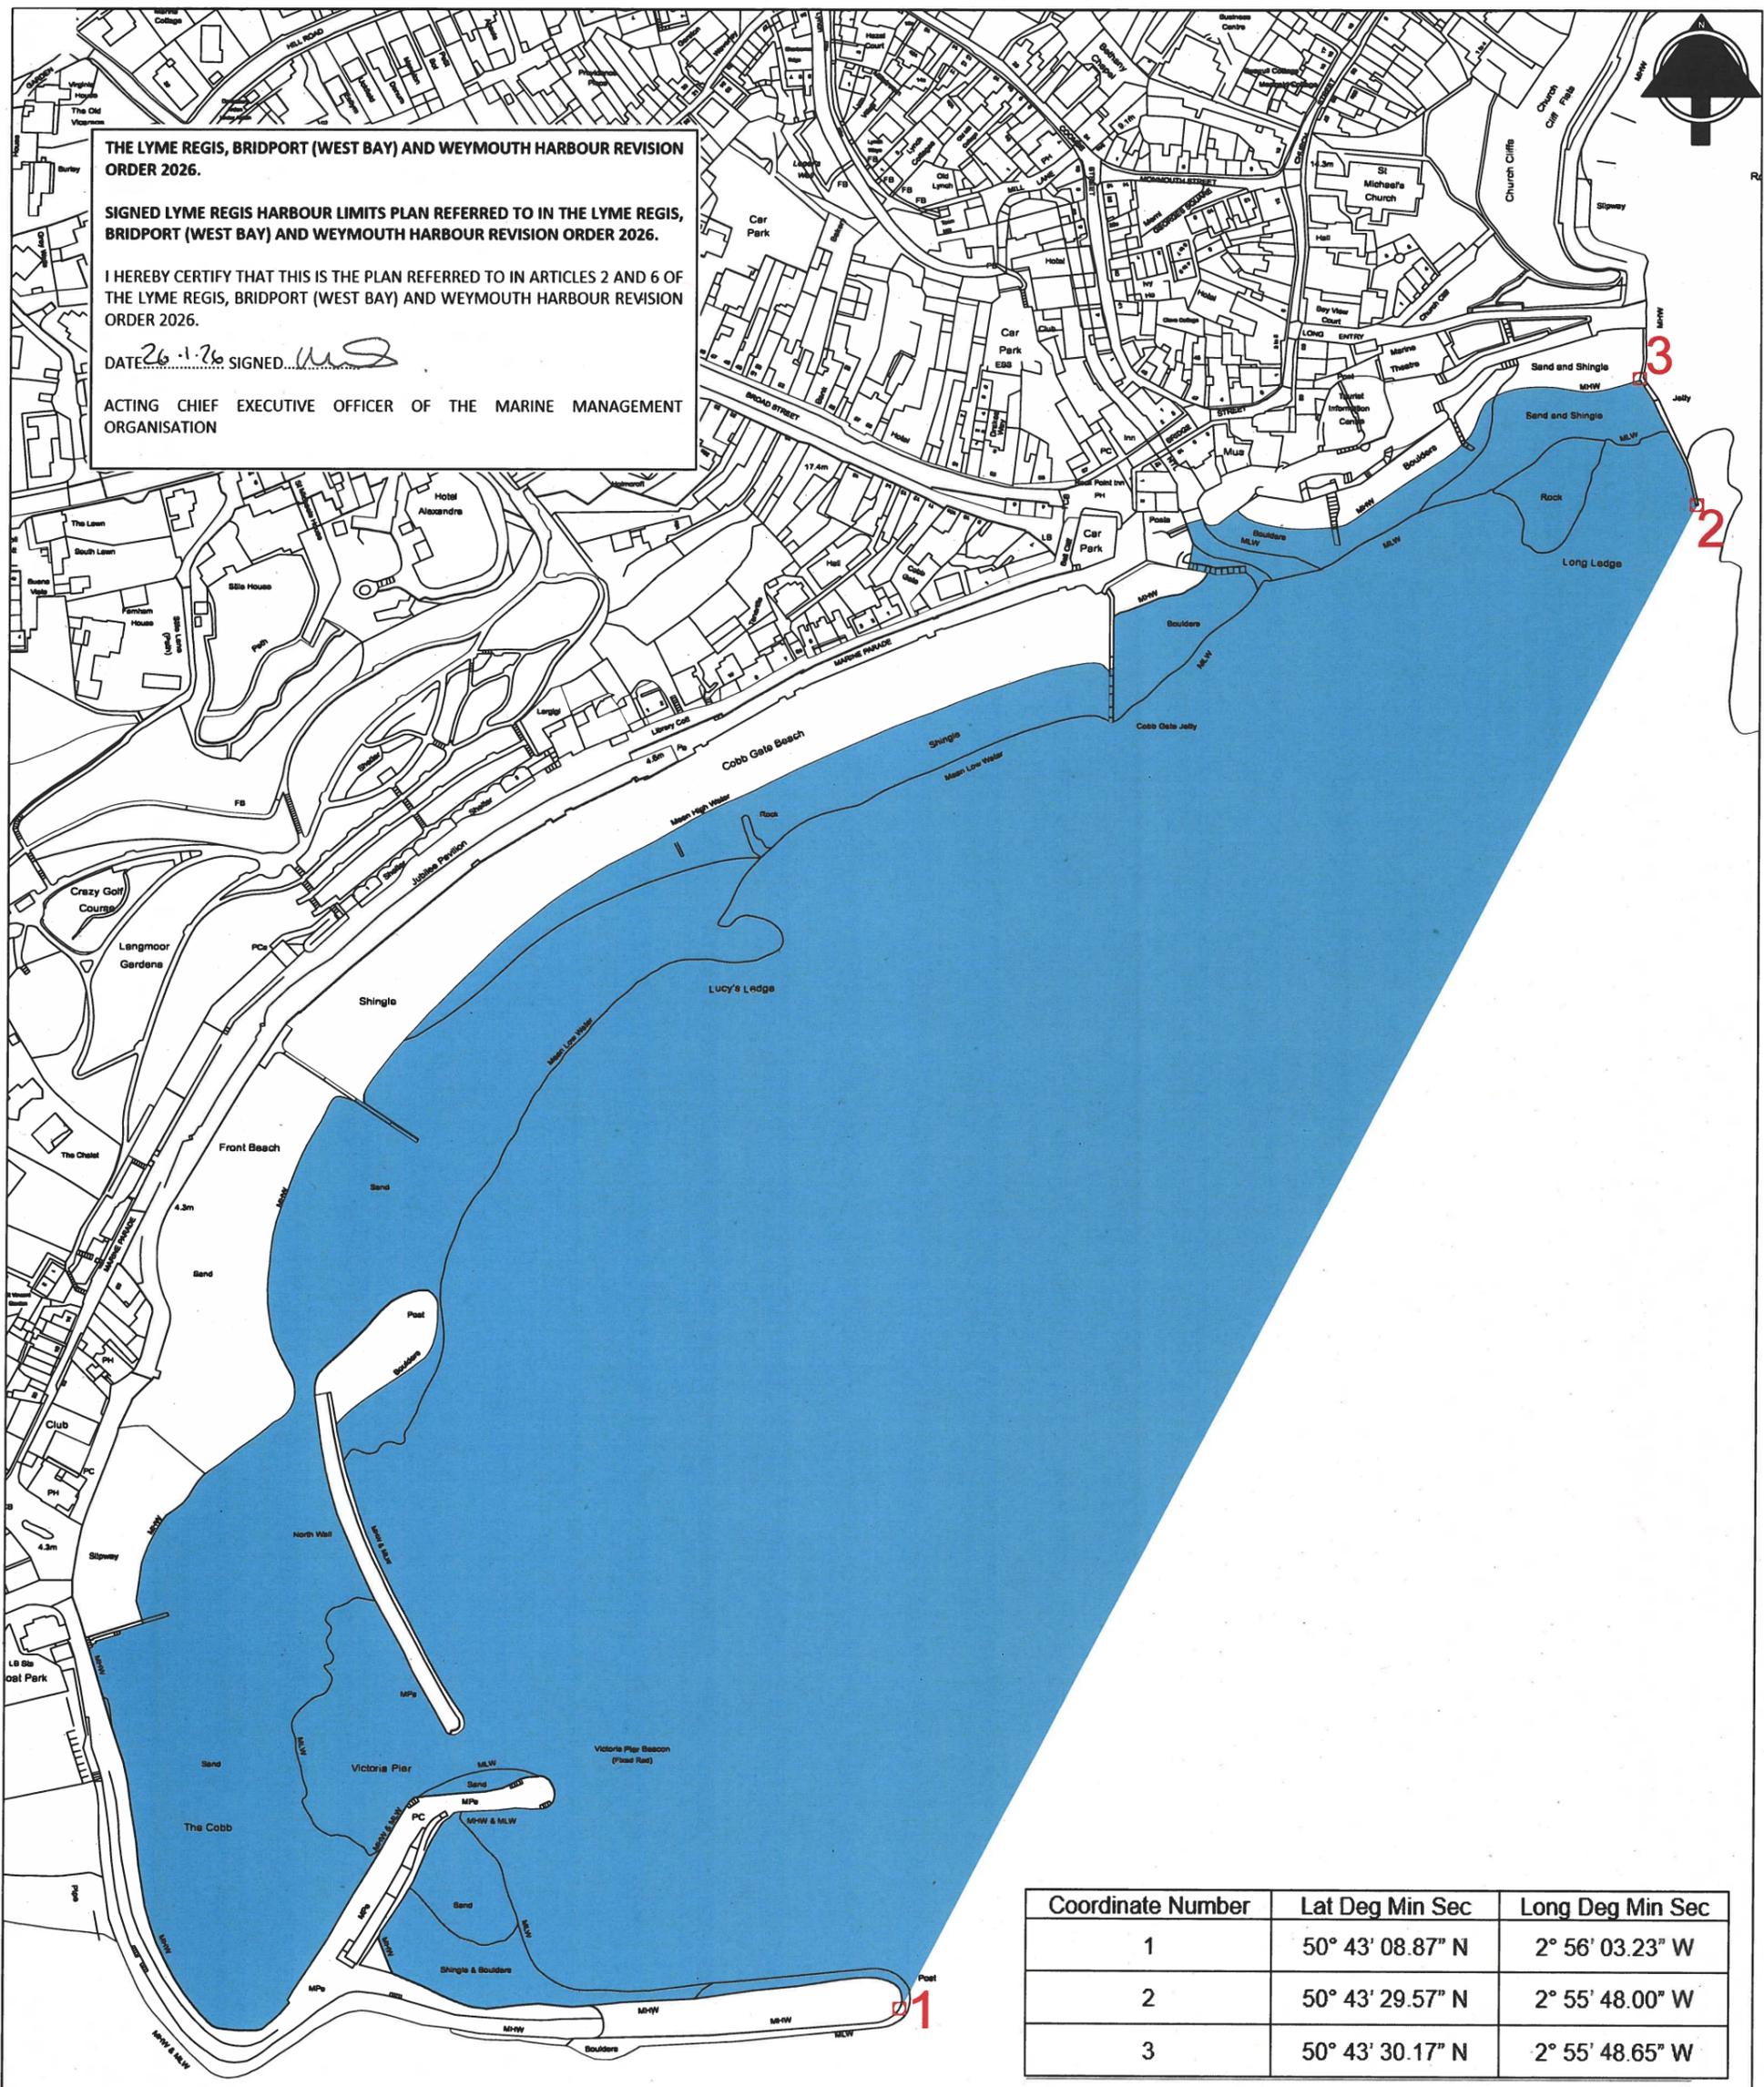

Coordinate Number	Lat Deg Min Sec	Long Deg Min Sec
1	50° 43' 08.87" N	2° 56' 03.23" W
2	50° 43' 29.57" N	2° 55' 48.00" W
3	50° 43' 30.17" N	2° 55' 48.65" W

KEY

Harbour Limits (below the level of mean high water spring tides)

© Crown Copyright and database rights 2025 Ordnance Survey 0100060963
 You are permitted to use this data solely to enable you to respond to, or interact with, the organisation that provided you with the data. You are not permitted to copy, sub-licence, distribute or sell any of this data to third parties in any form.
 © Dorset Council 2025



Site/Property
 LYME REGIS HARBOUR
 LYME REGIS

Drawing Title
 LYME REGIS
 HARBOUR LIMITS PLAN

Scale 1:2500 @ A3 Date 24/02/2025